




PLOT 7015 SITE PLAN

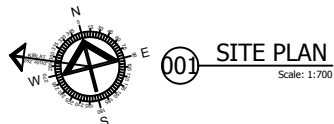

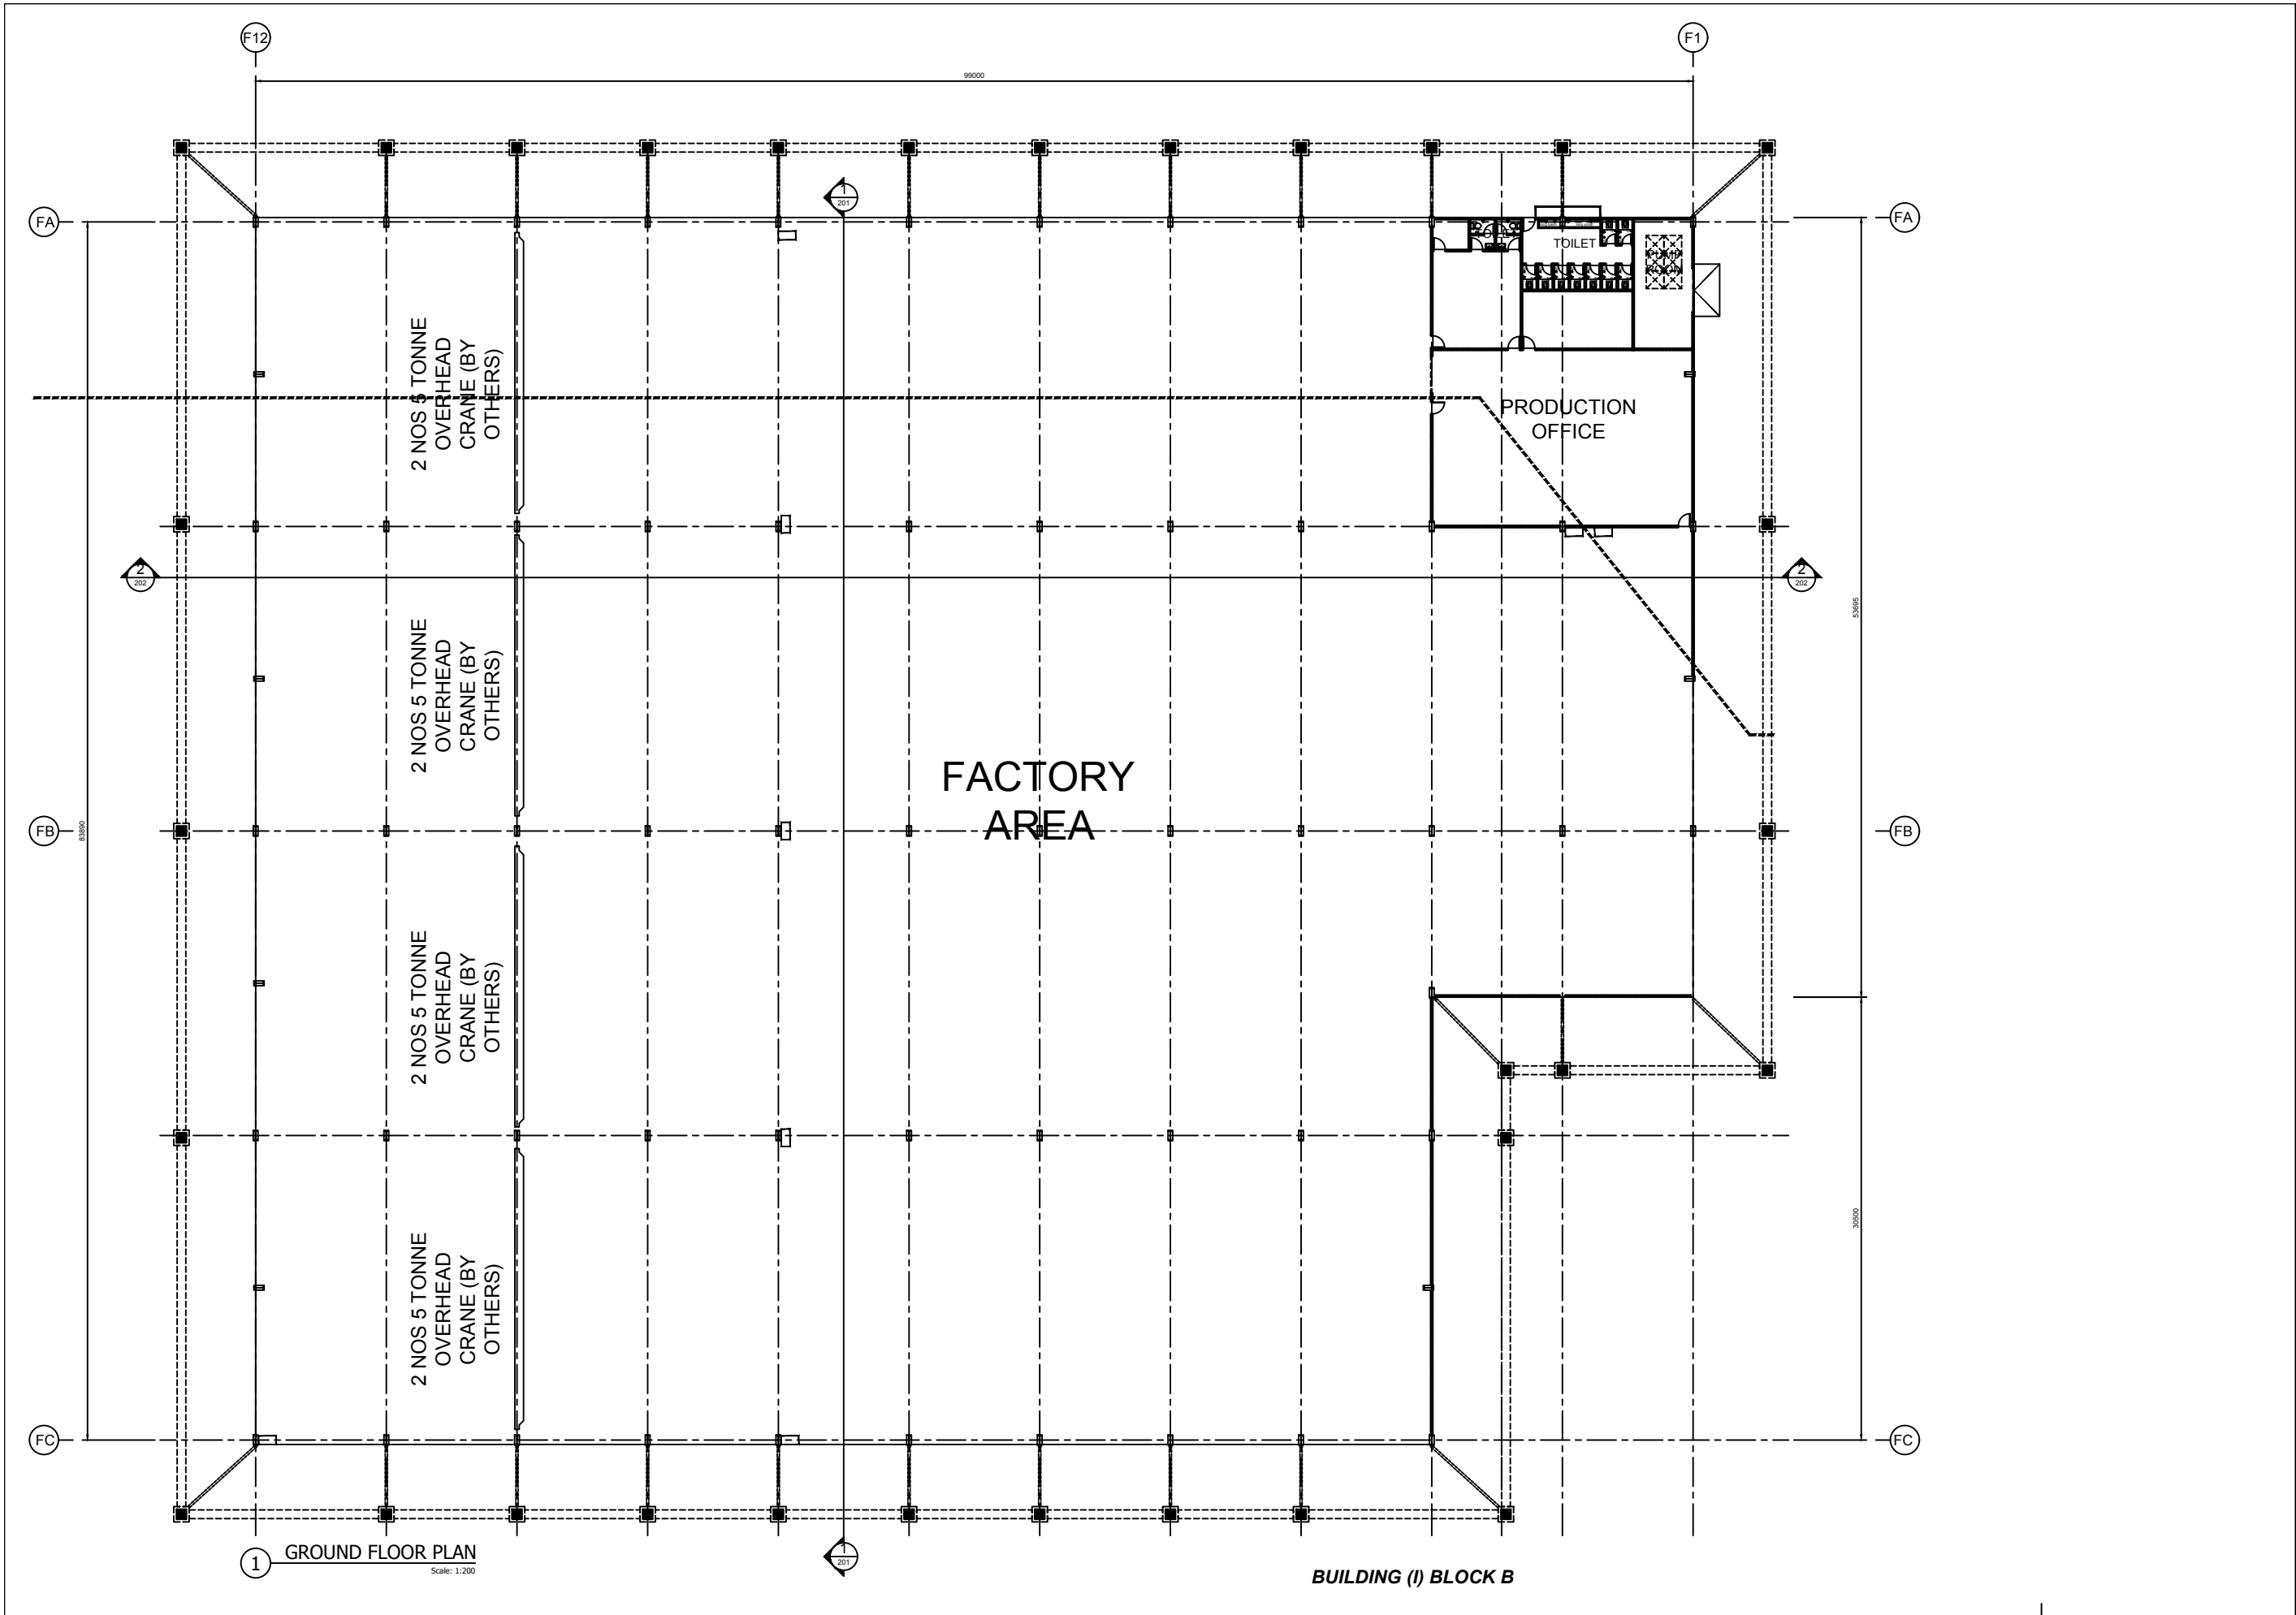


1 GROUND FLOOR PLAN
Scale: 1:200

BUILDING (I) BLOCK B

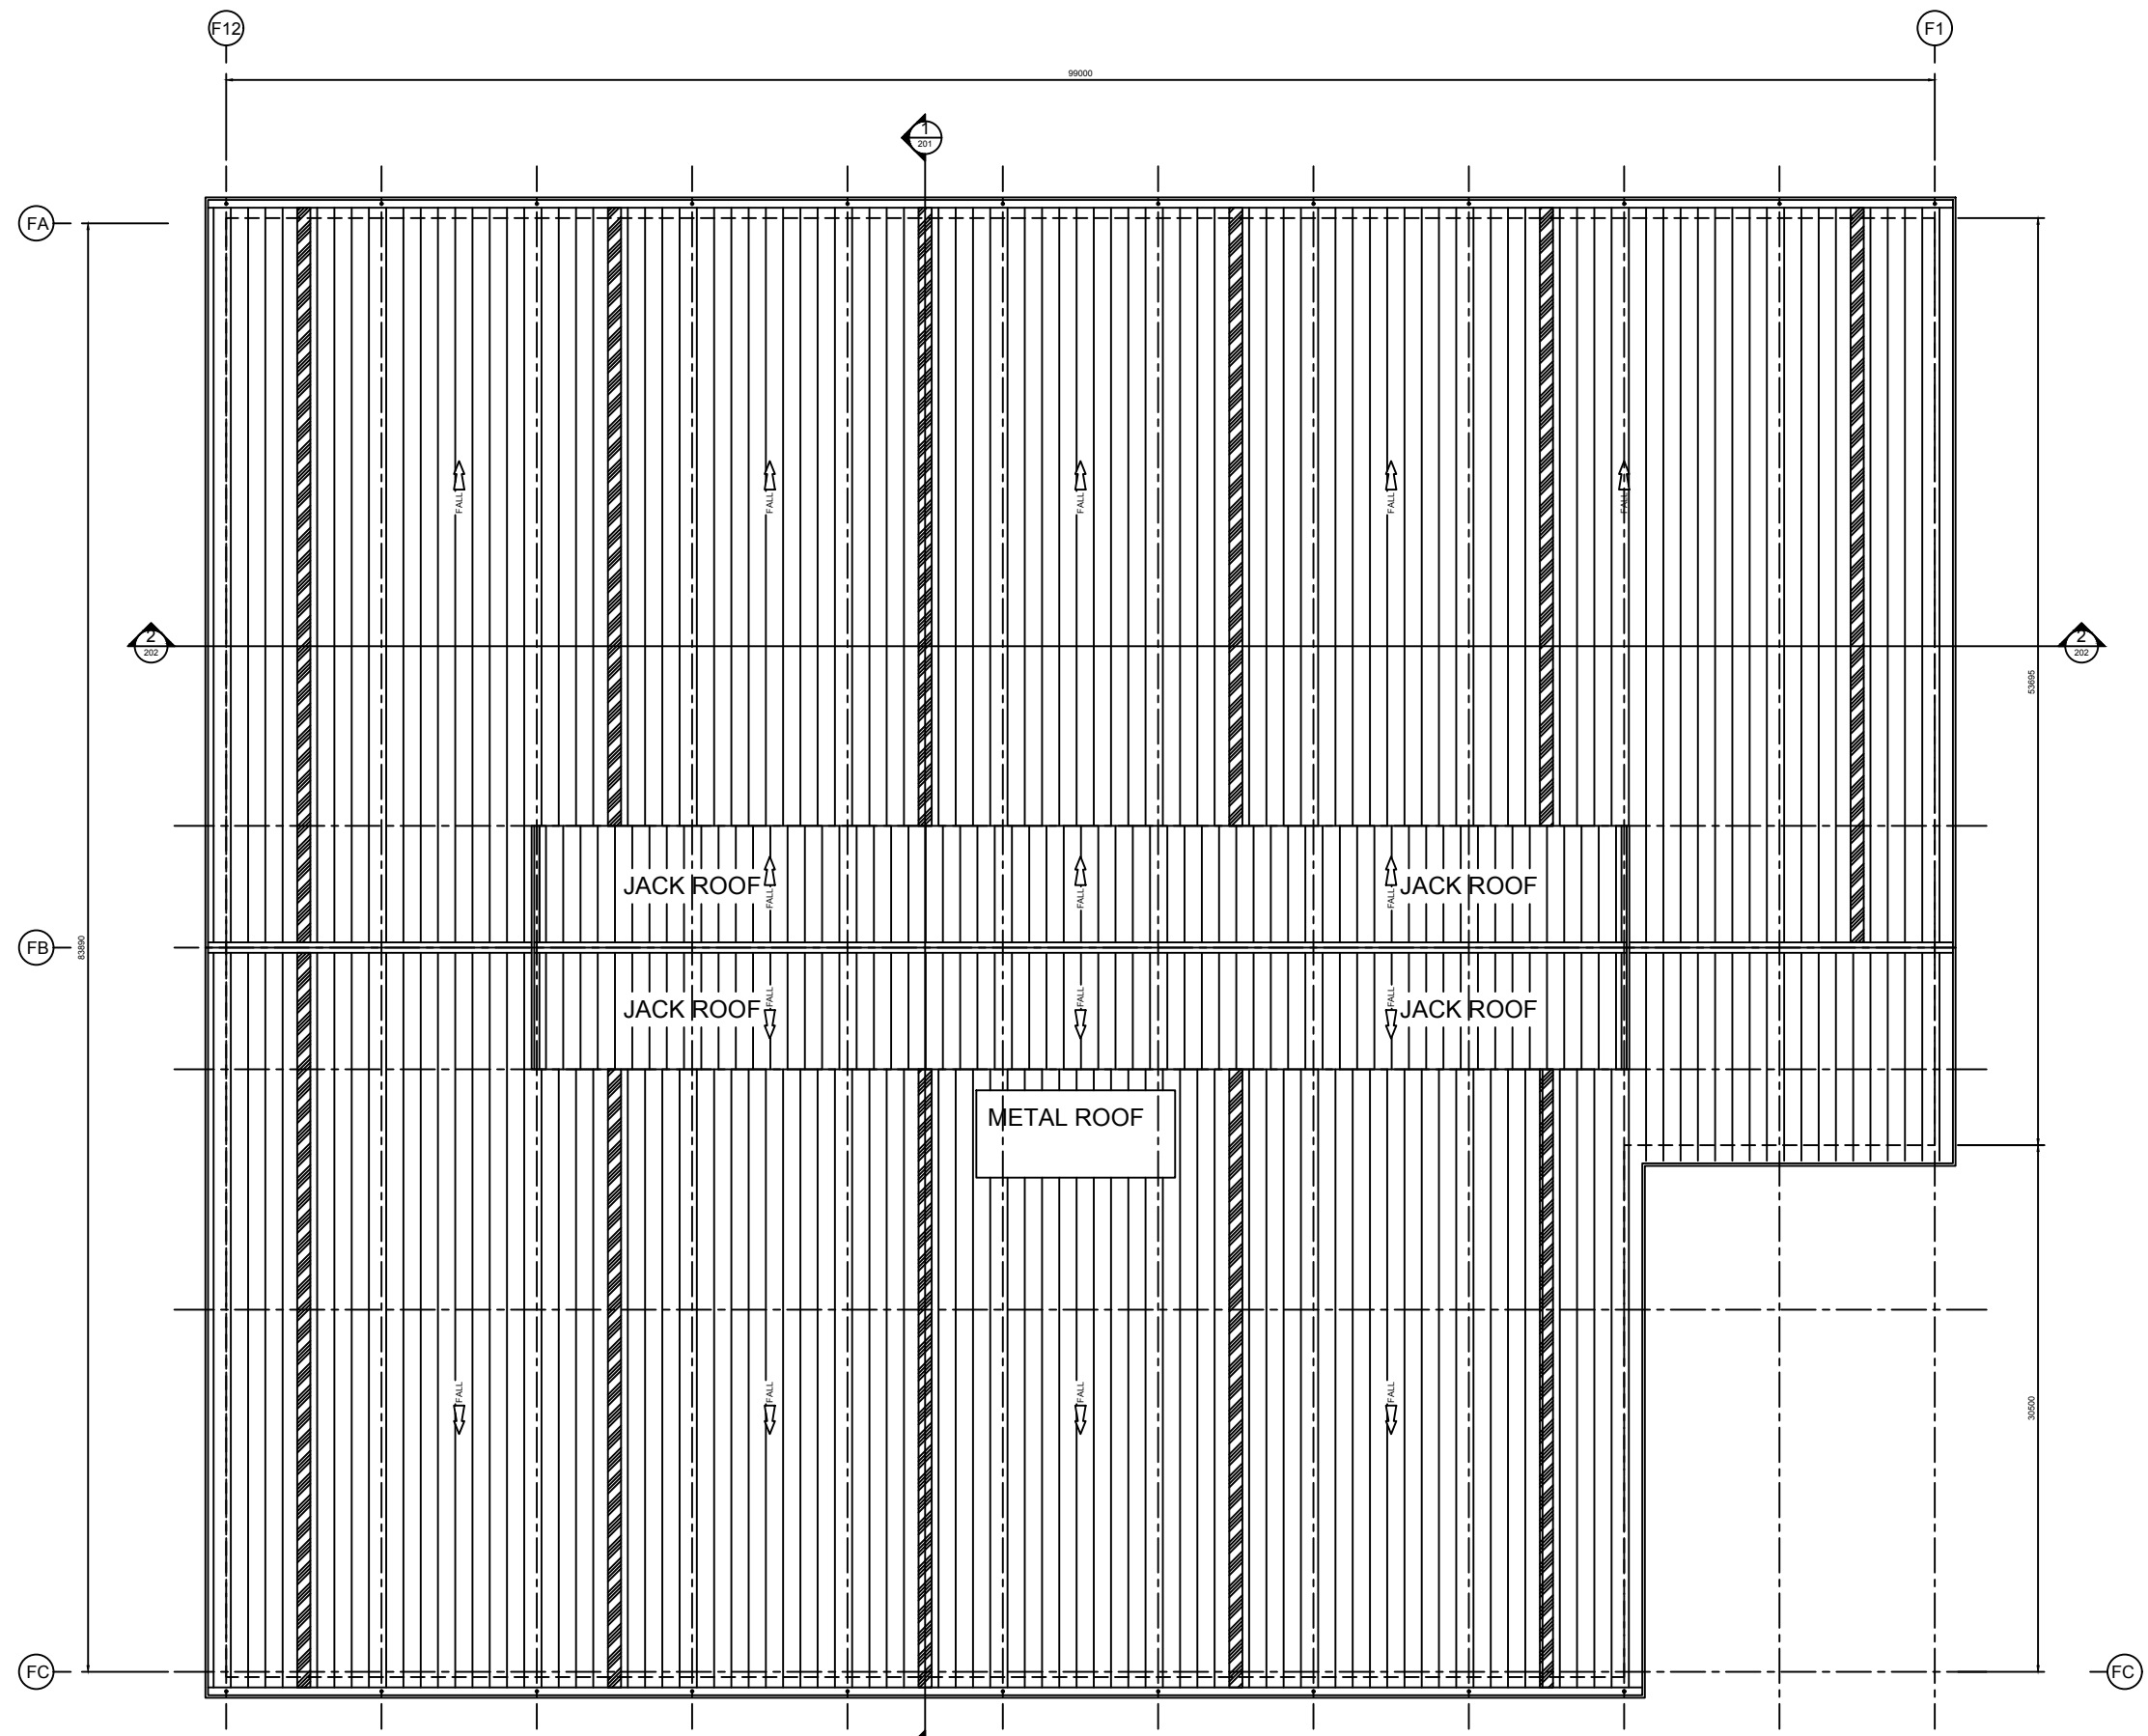


1 ROOF PLAN
Scale: 1:200


BUILDING (I) BLOCK B

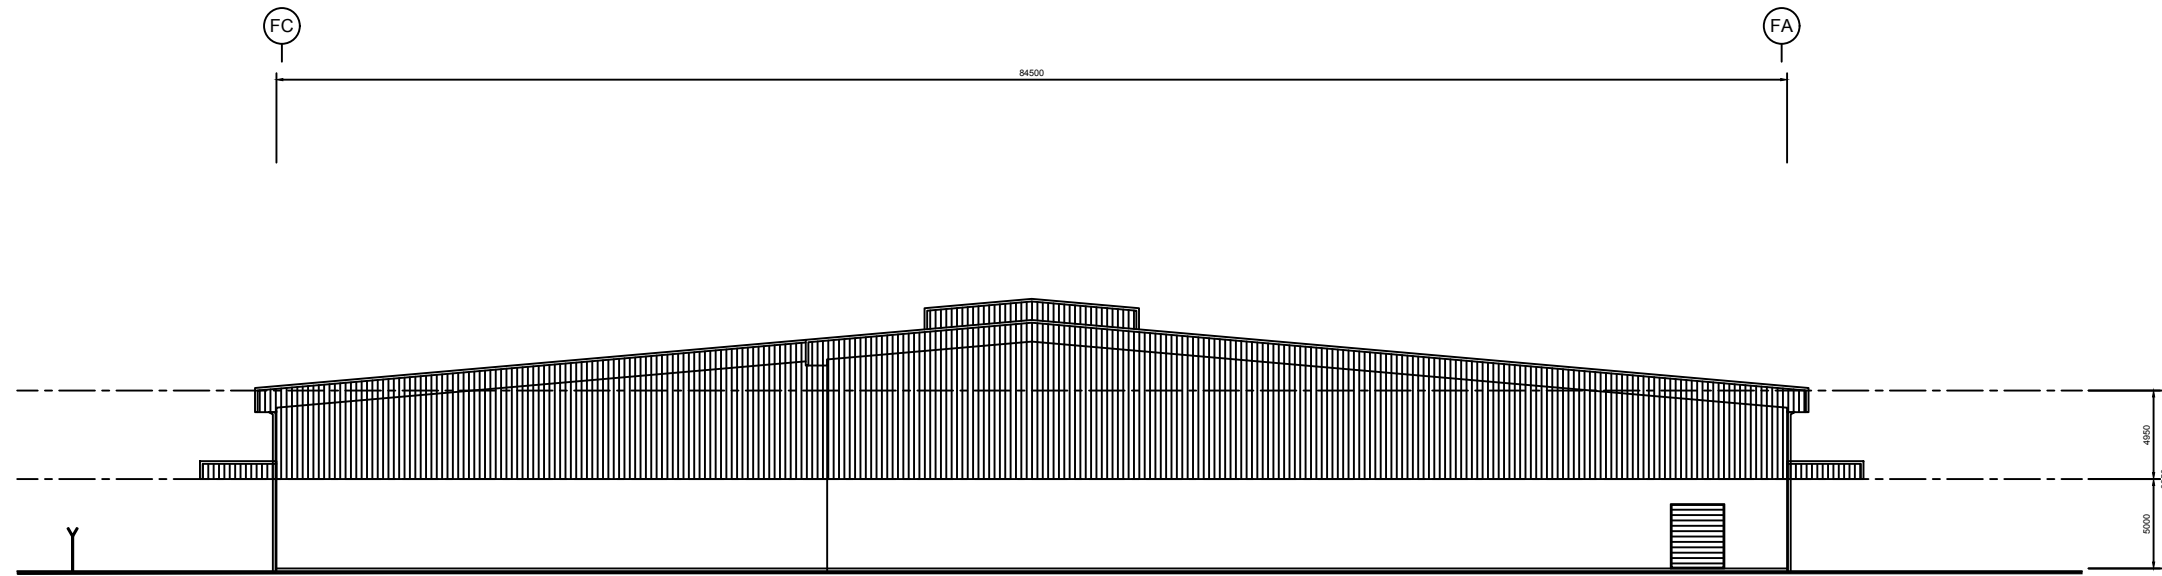

201 FRONT ELEVATION
Scale: 1:200

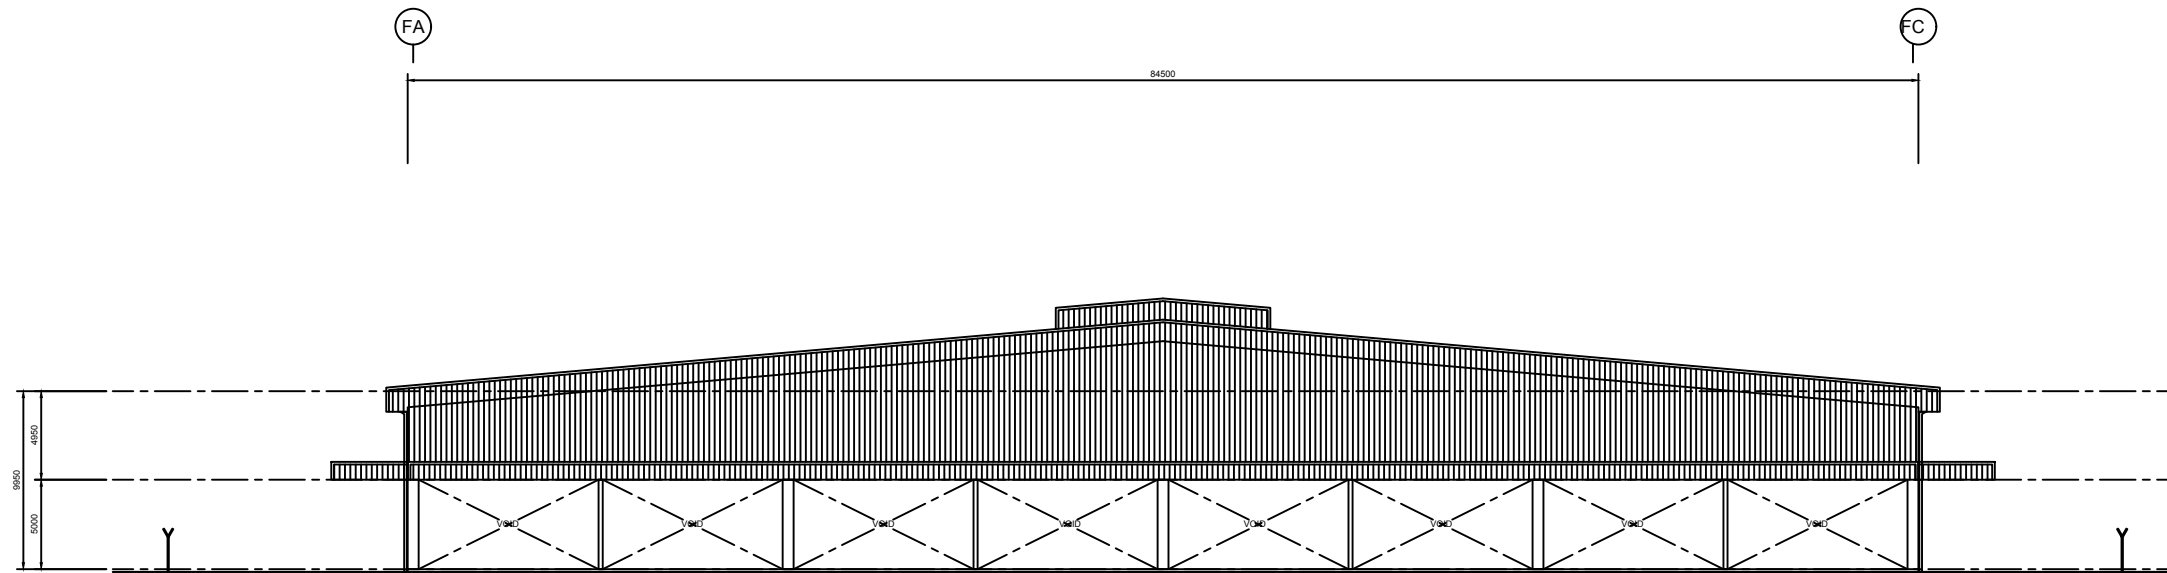


202 REAR ELEVATION
Scale: 1:200

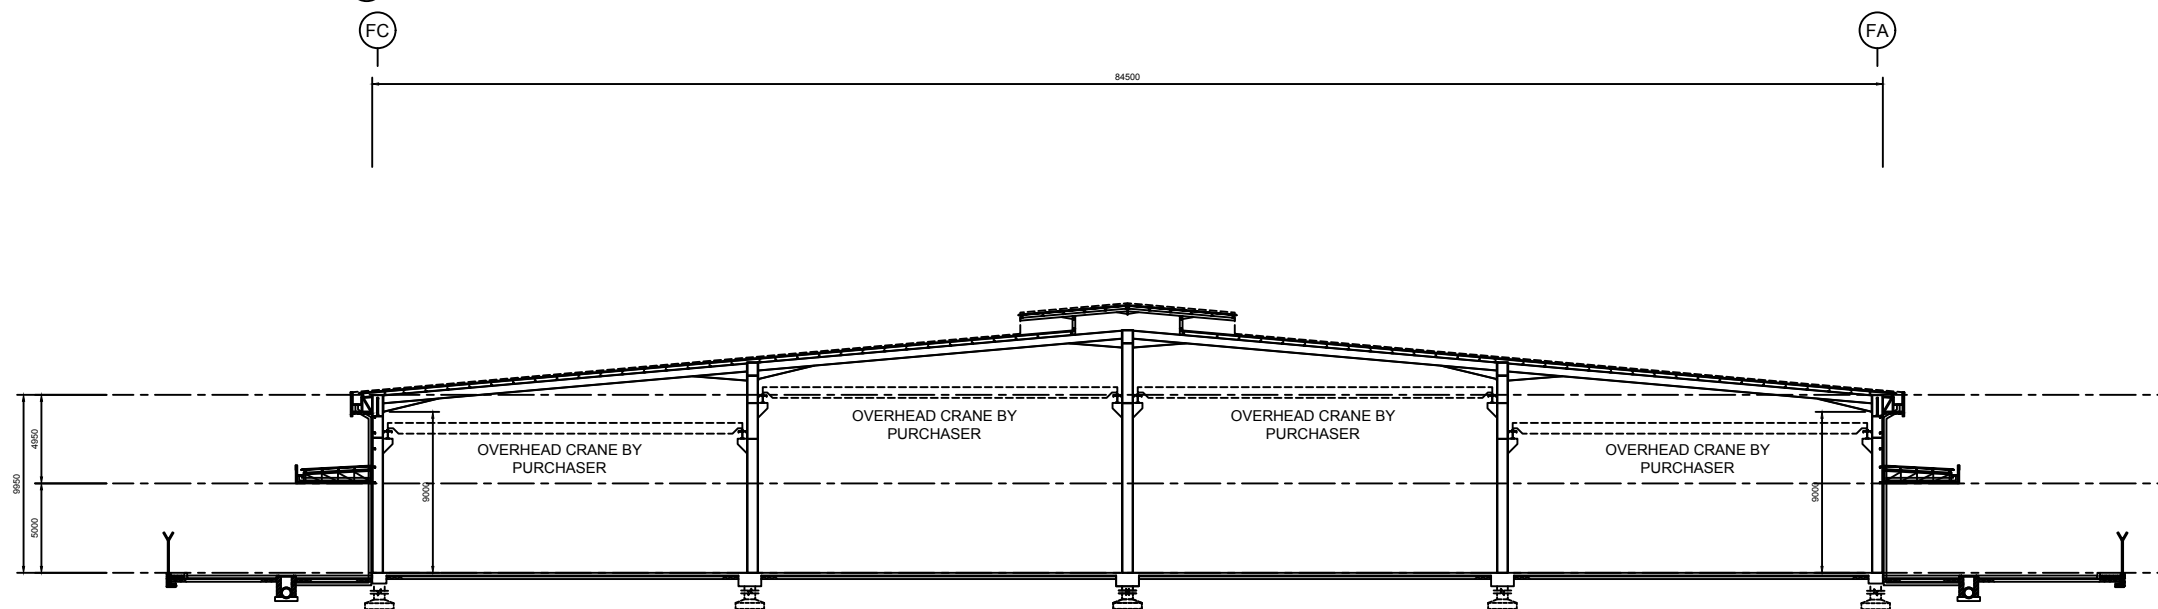


301 SECTION 1-1
Scale: 1:200

BUILDING (I) BLOCK B

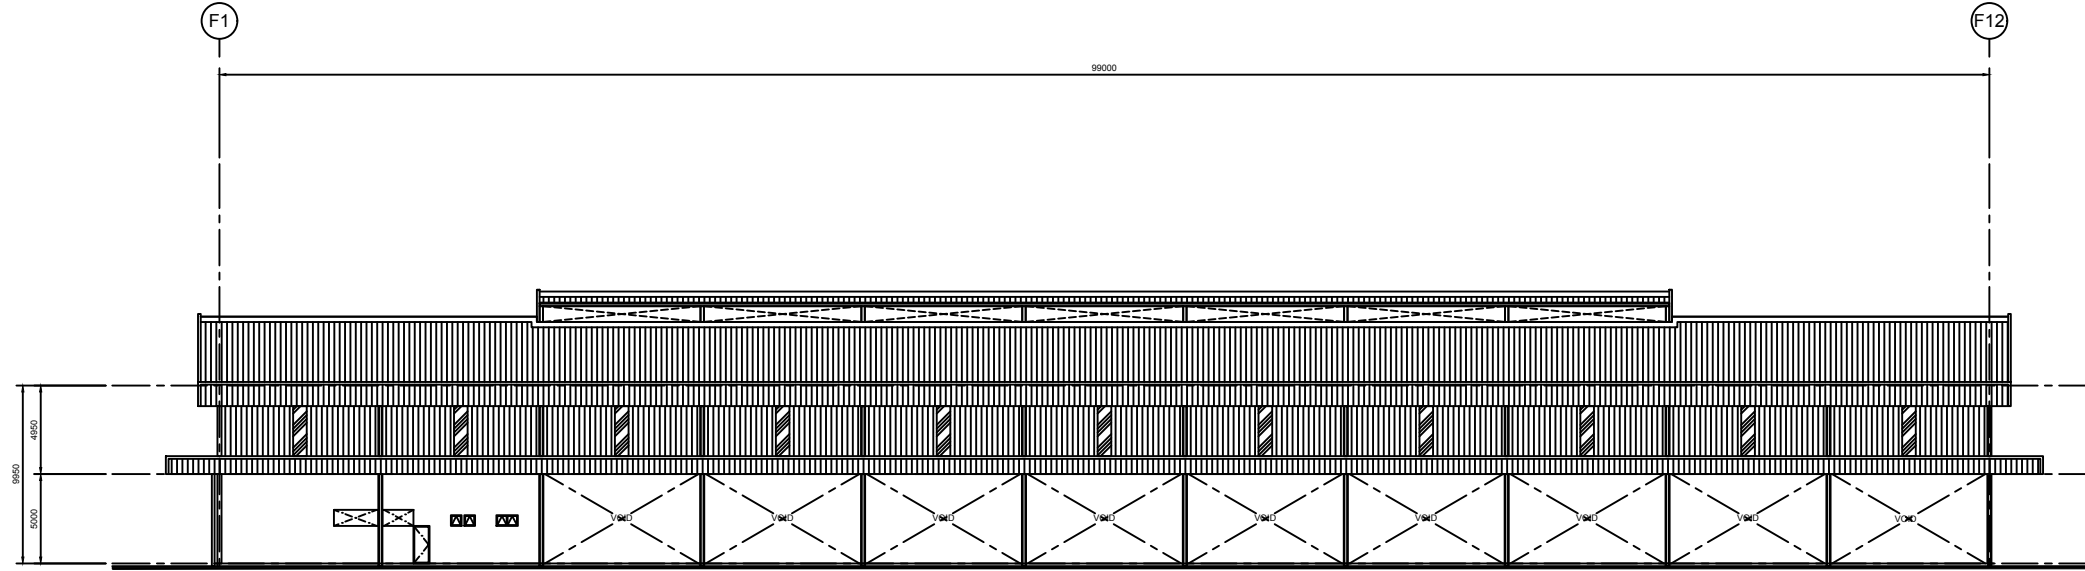


203 RIGHT ELEVATION

Scale: 1:250

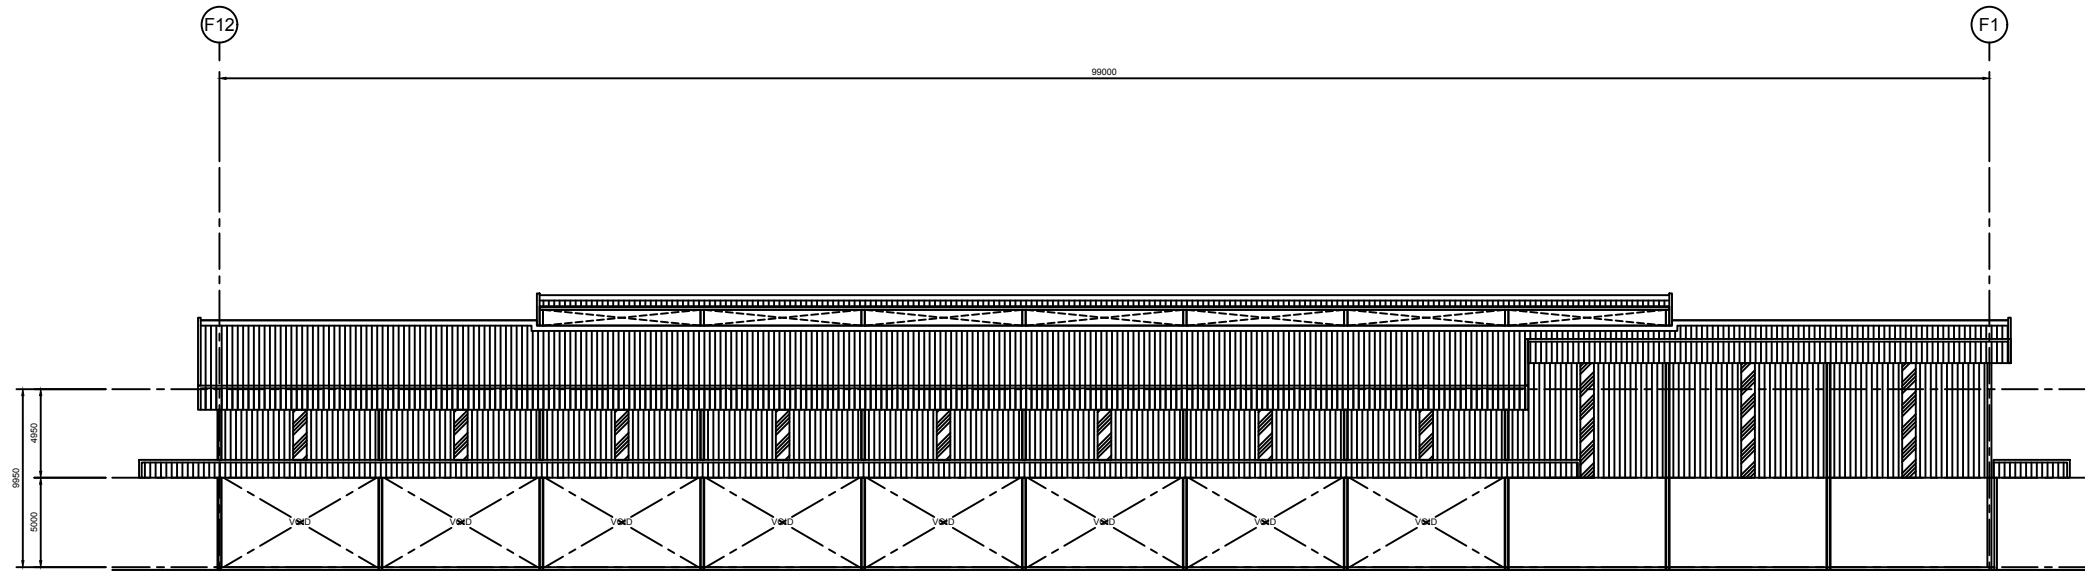

204 LEFT ELEVATION




Scale: 1:250

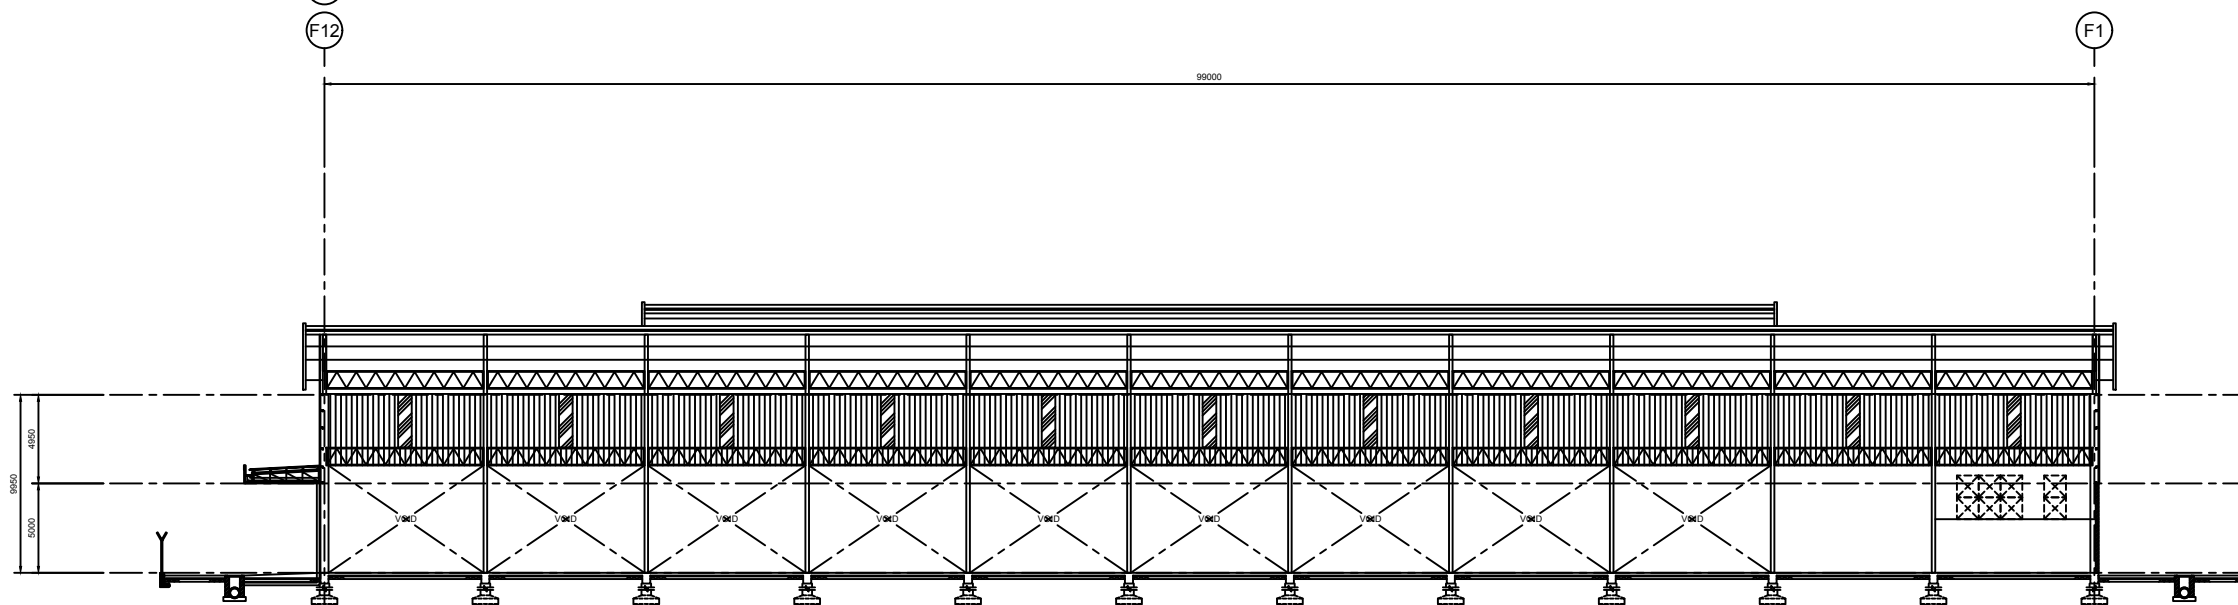


1 SECTION 2-2

Scale: 1:250


BUILDING (I) BLOCK B

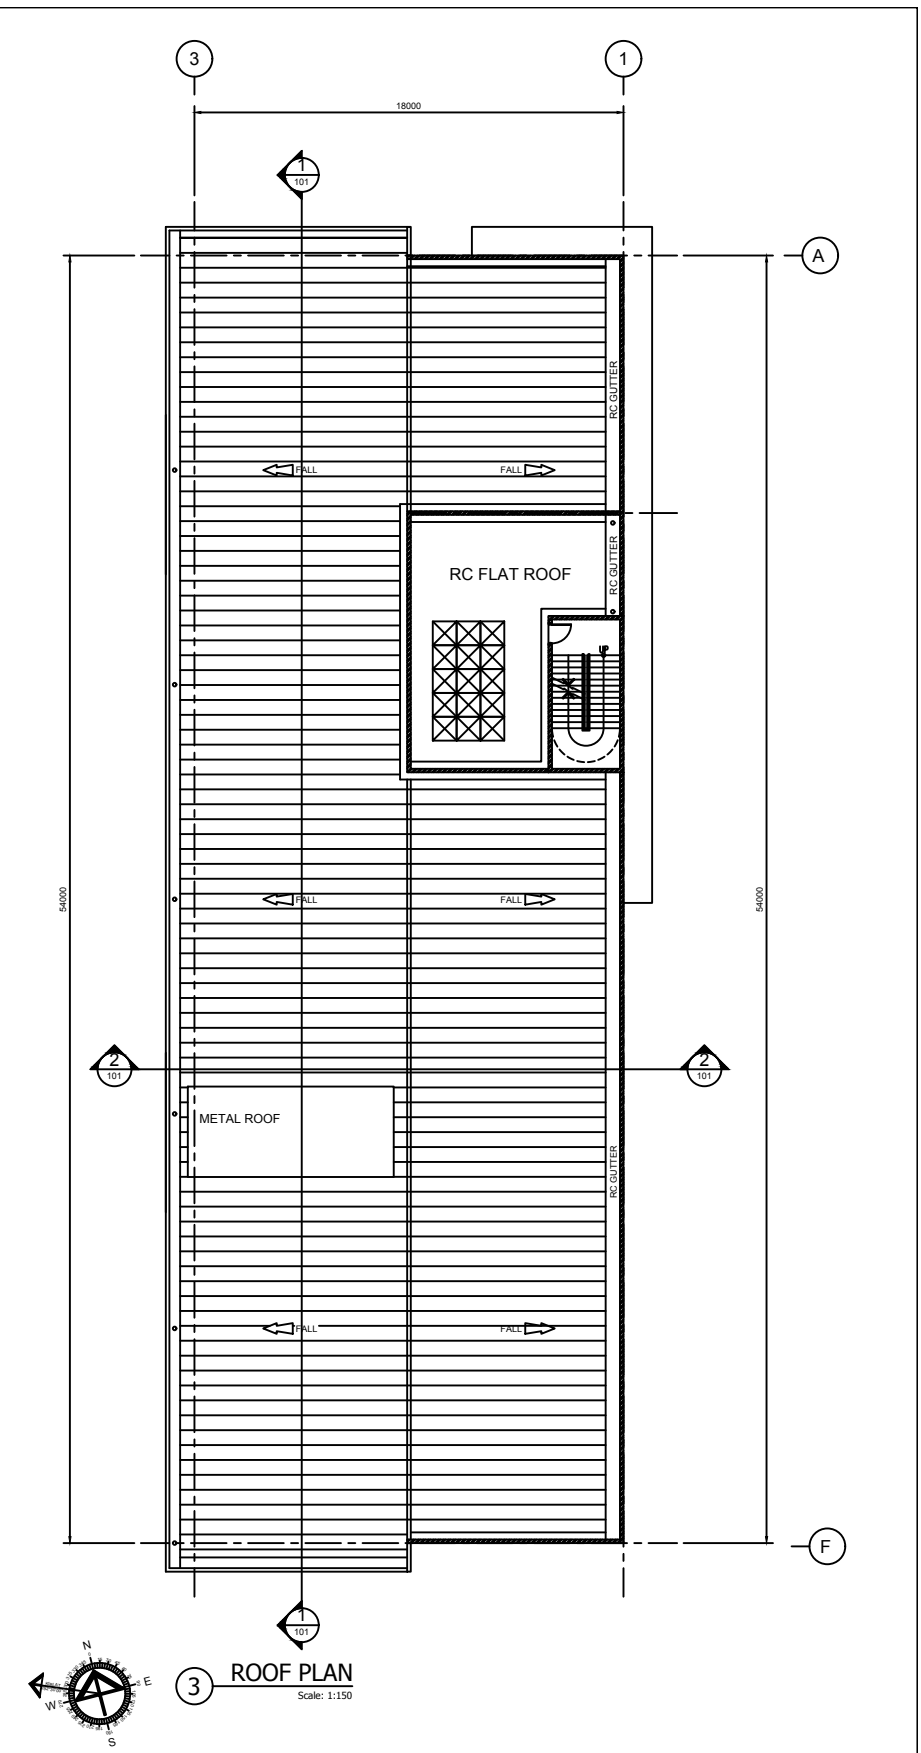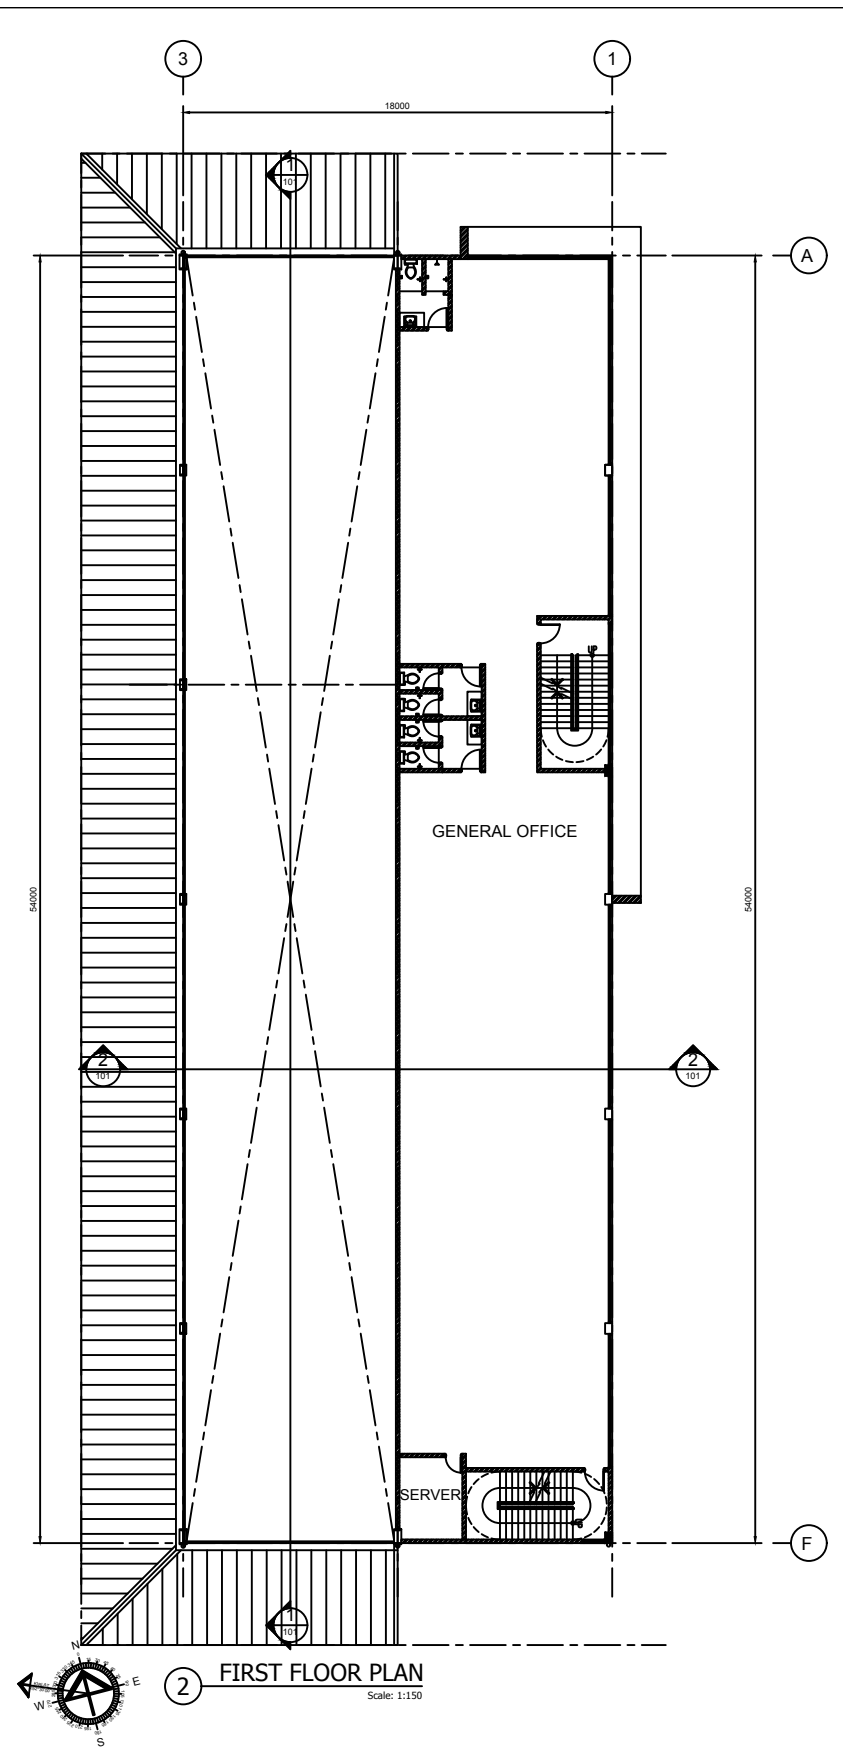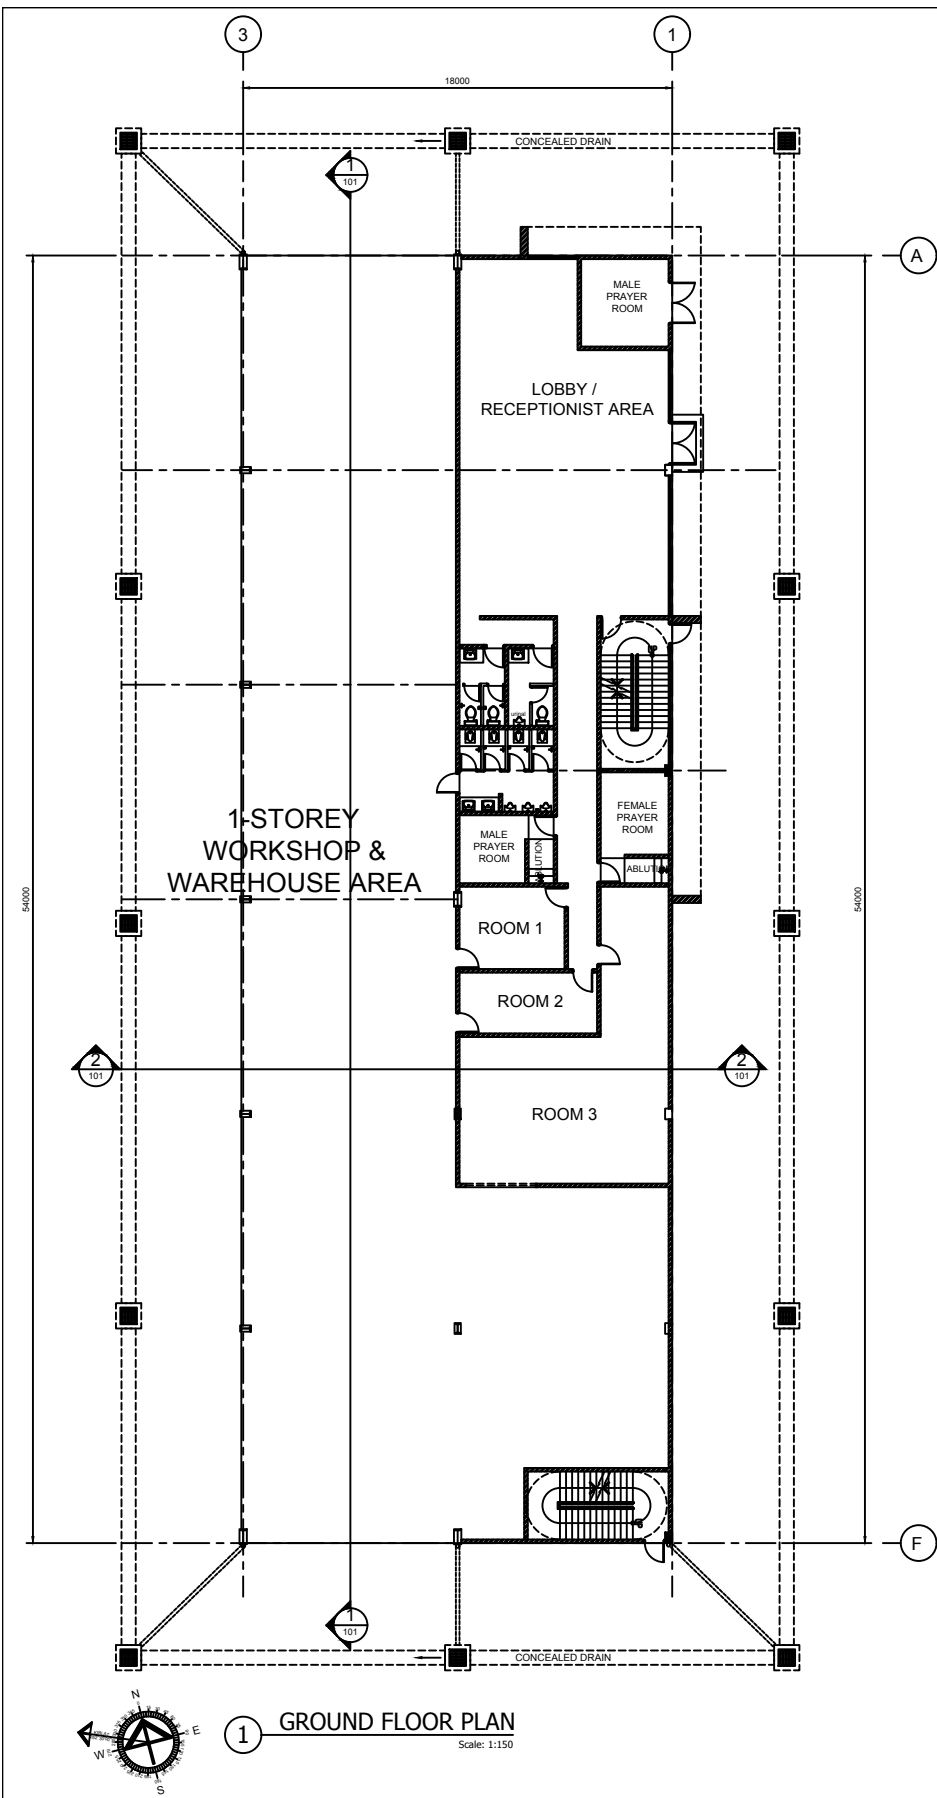


BUILDING (I) BLOCK A

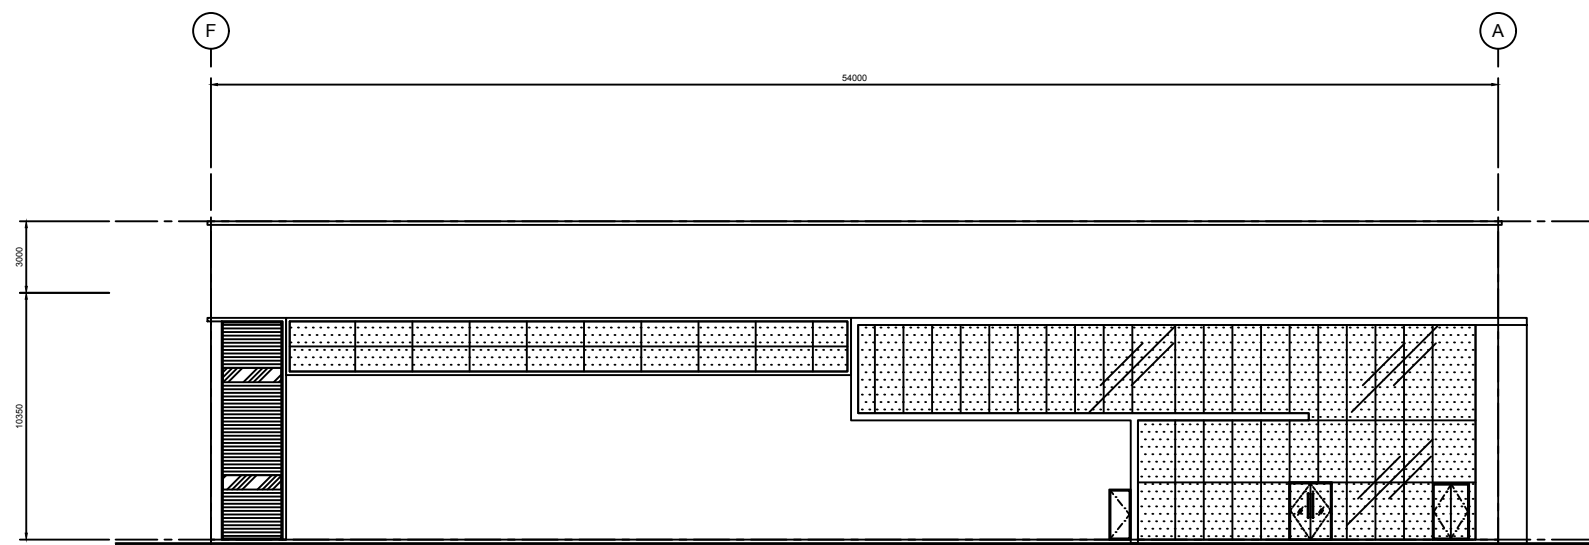


201 FRONT ELEVATION
Scale: 1:150

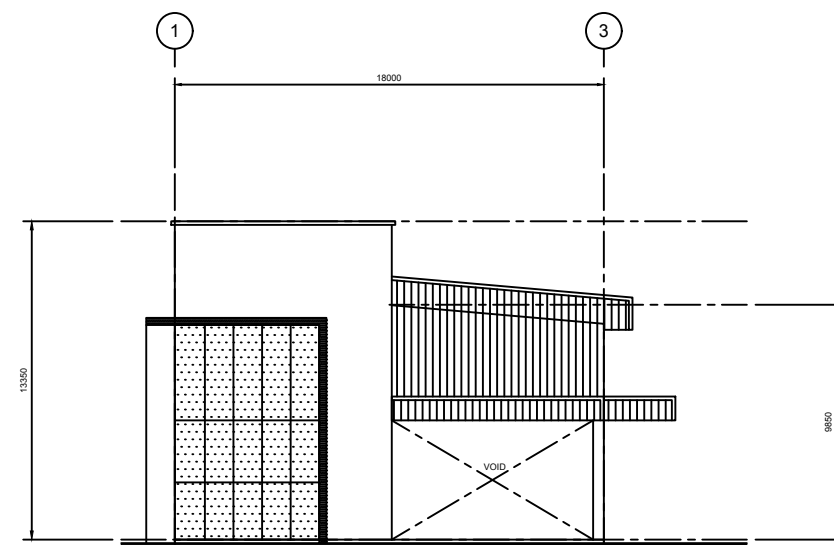


203 RIGHT ELEVATION
Scale: 1:150

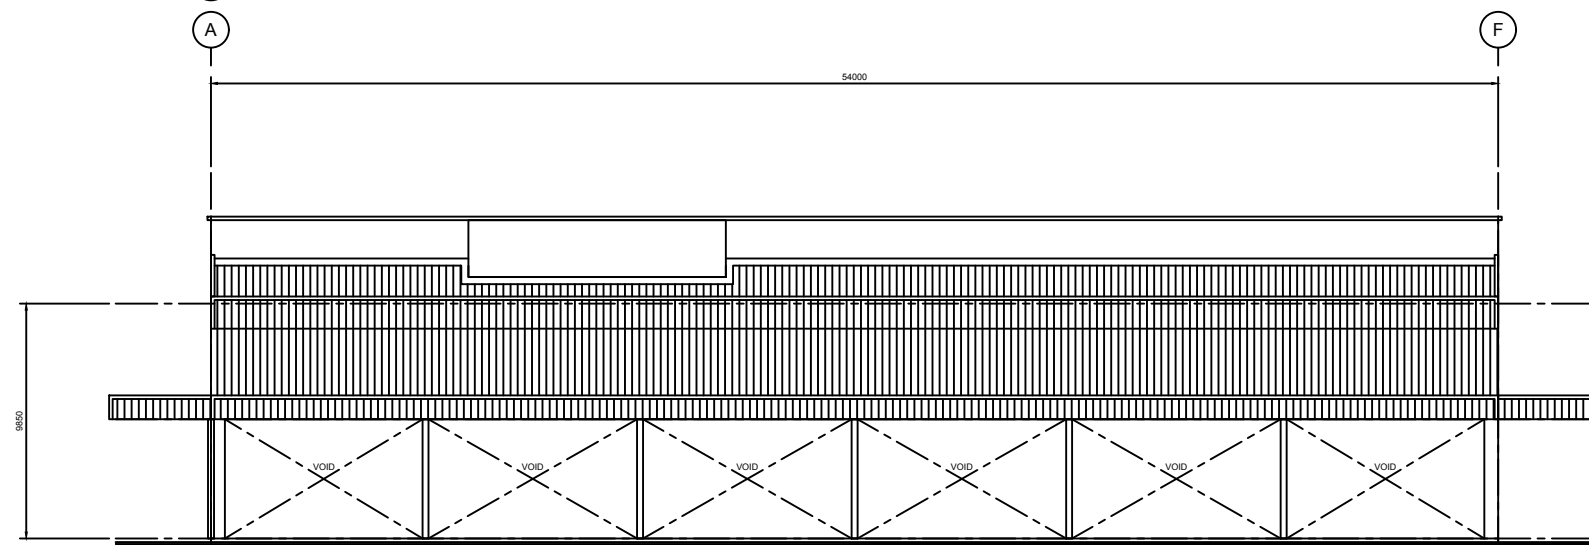


202 REAR ELEVATION
Scale: 1:150

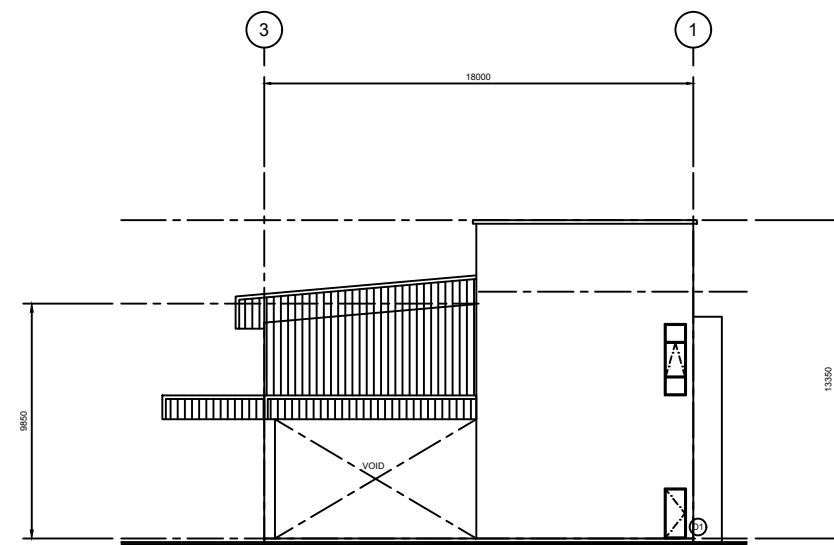

204 LEFT ELEVATION
Scale: 1:150



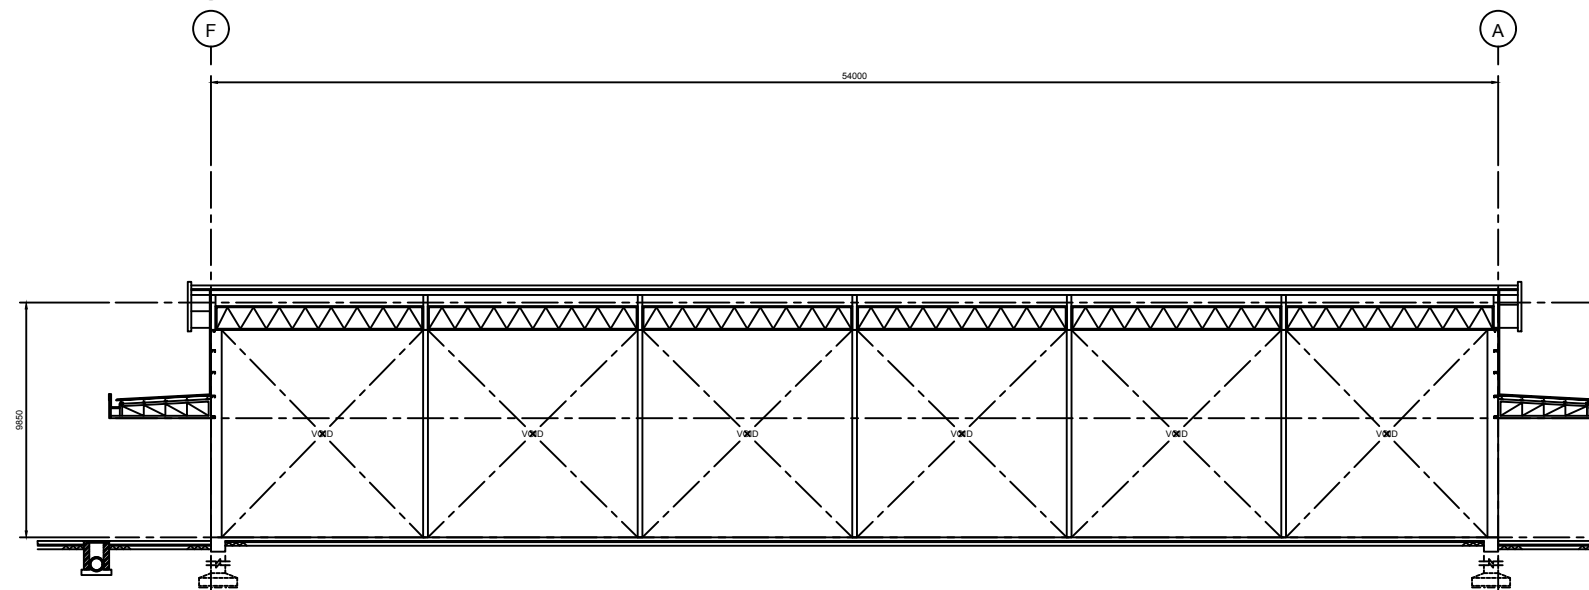


301 SECTION 1-1
Scale: 1:150

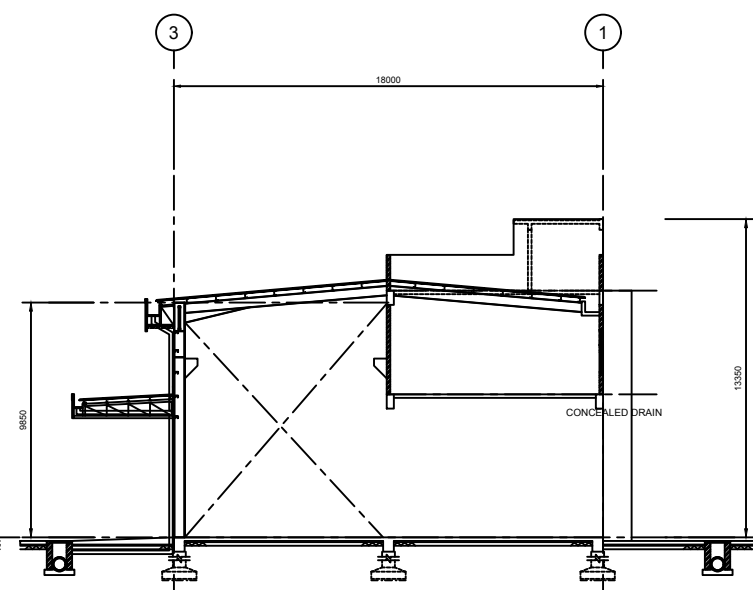

1 SECTION 2-2
Scale: 1:150

BUILDING (I) BLOCK A

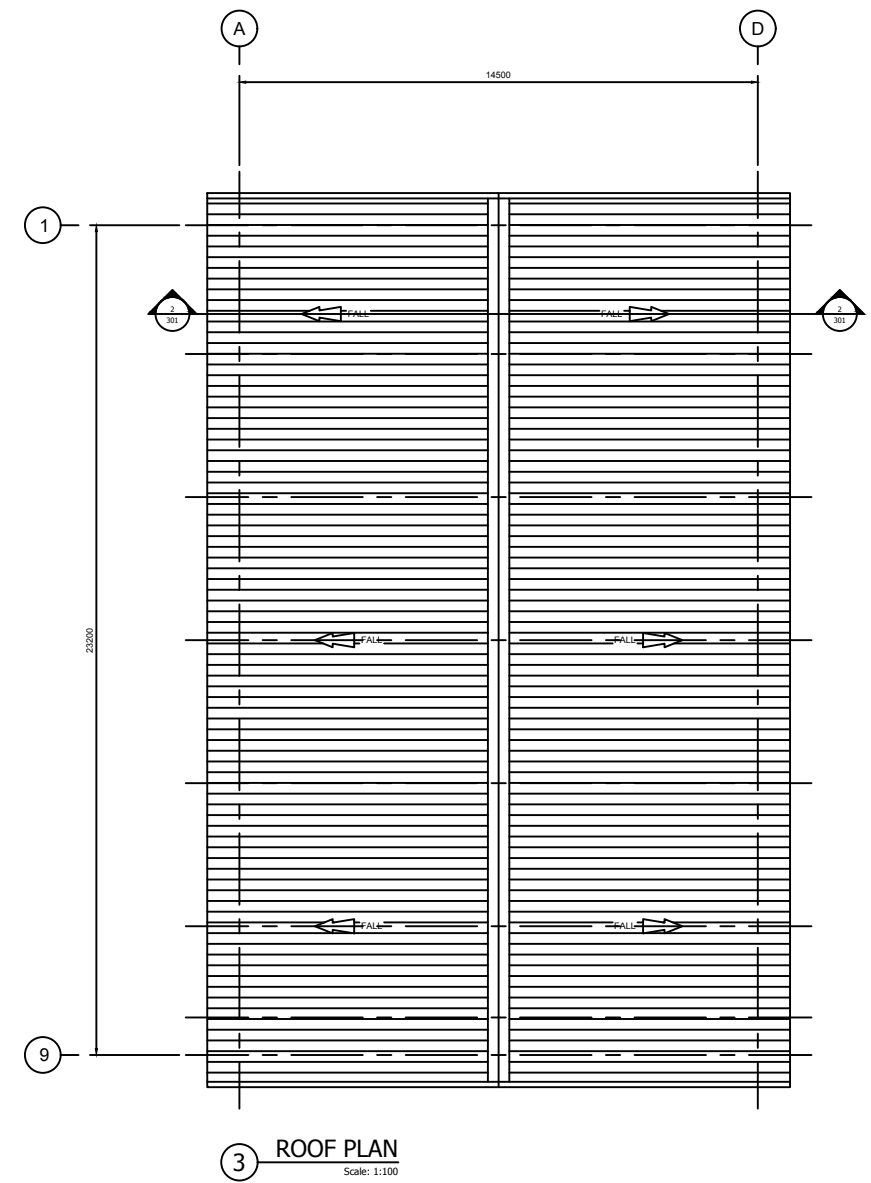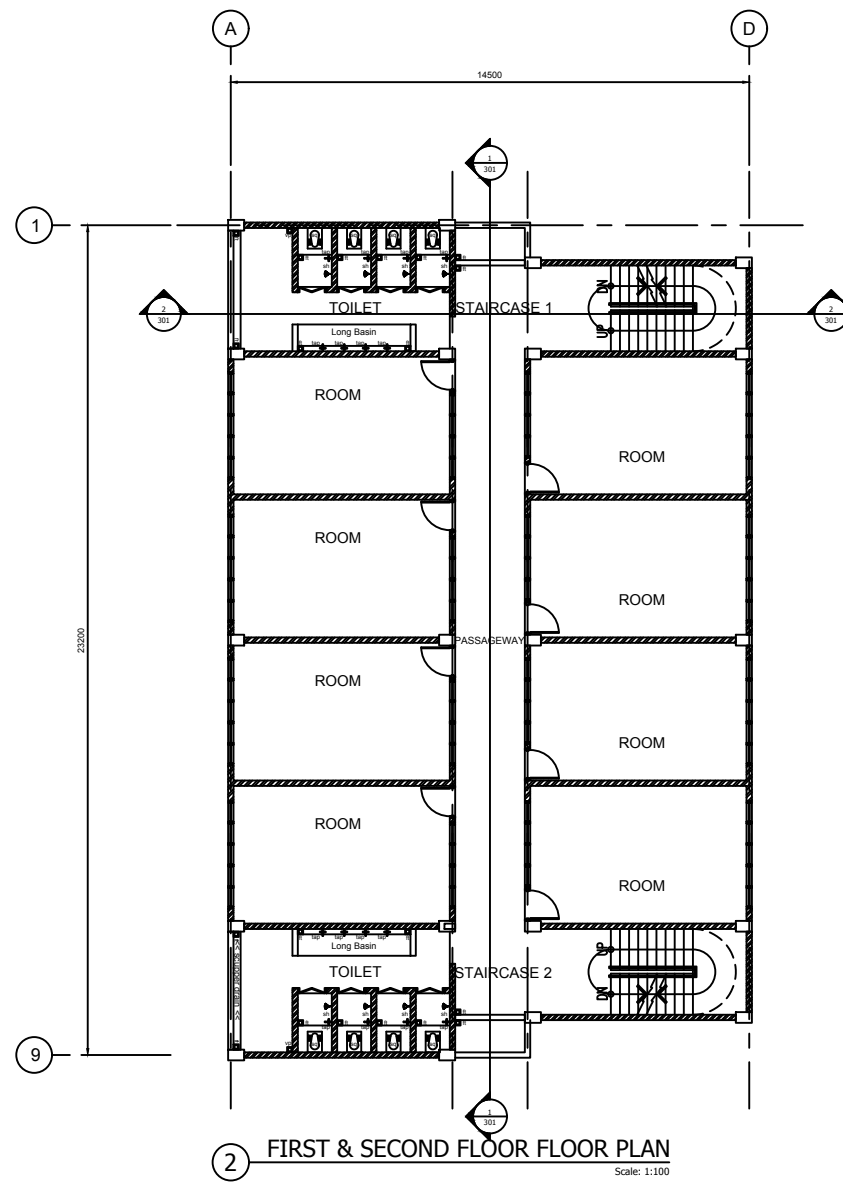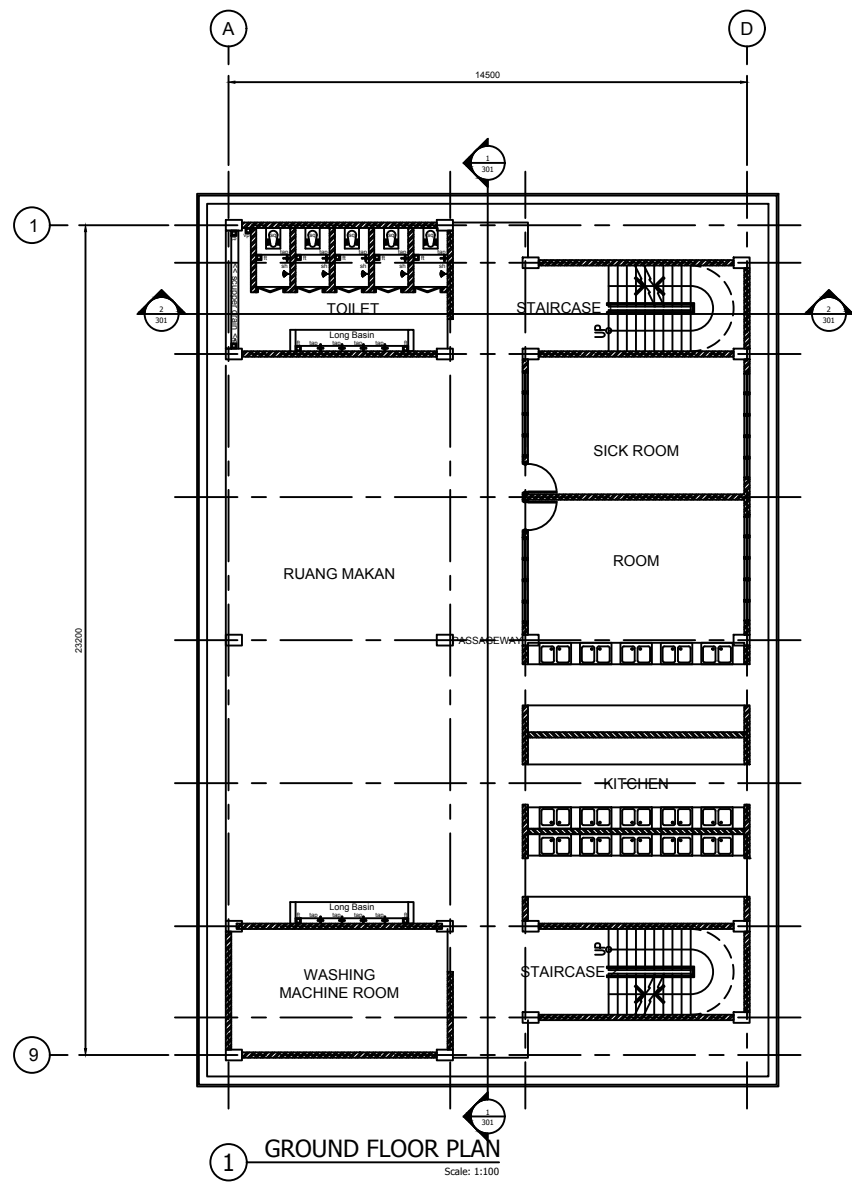

BUILDING (II) DORMITORY